





5 LOCATION OF WINDOW CHANGES - WEST SIDE OF BUILDING
SCALE 3" = 1'-0"




4 WEST WALL OF EXTG. BLDG. TO EAST
SCALE 1/8" = 1'-0"

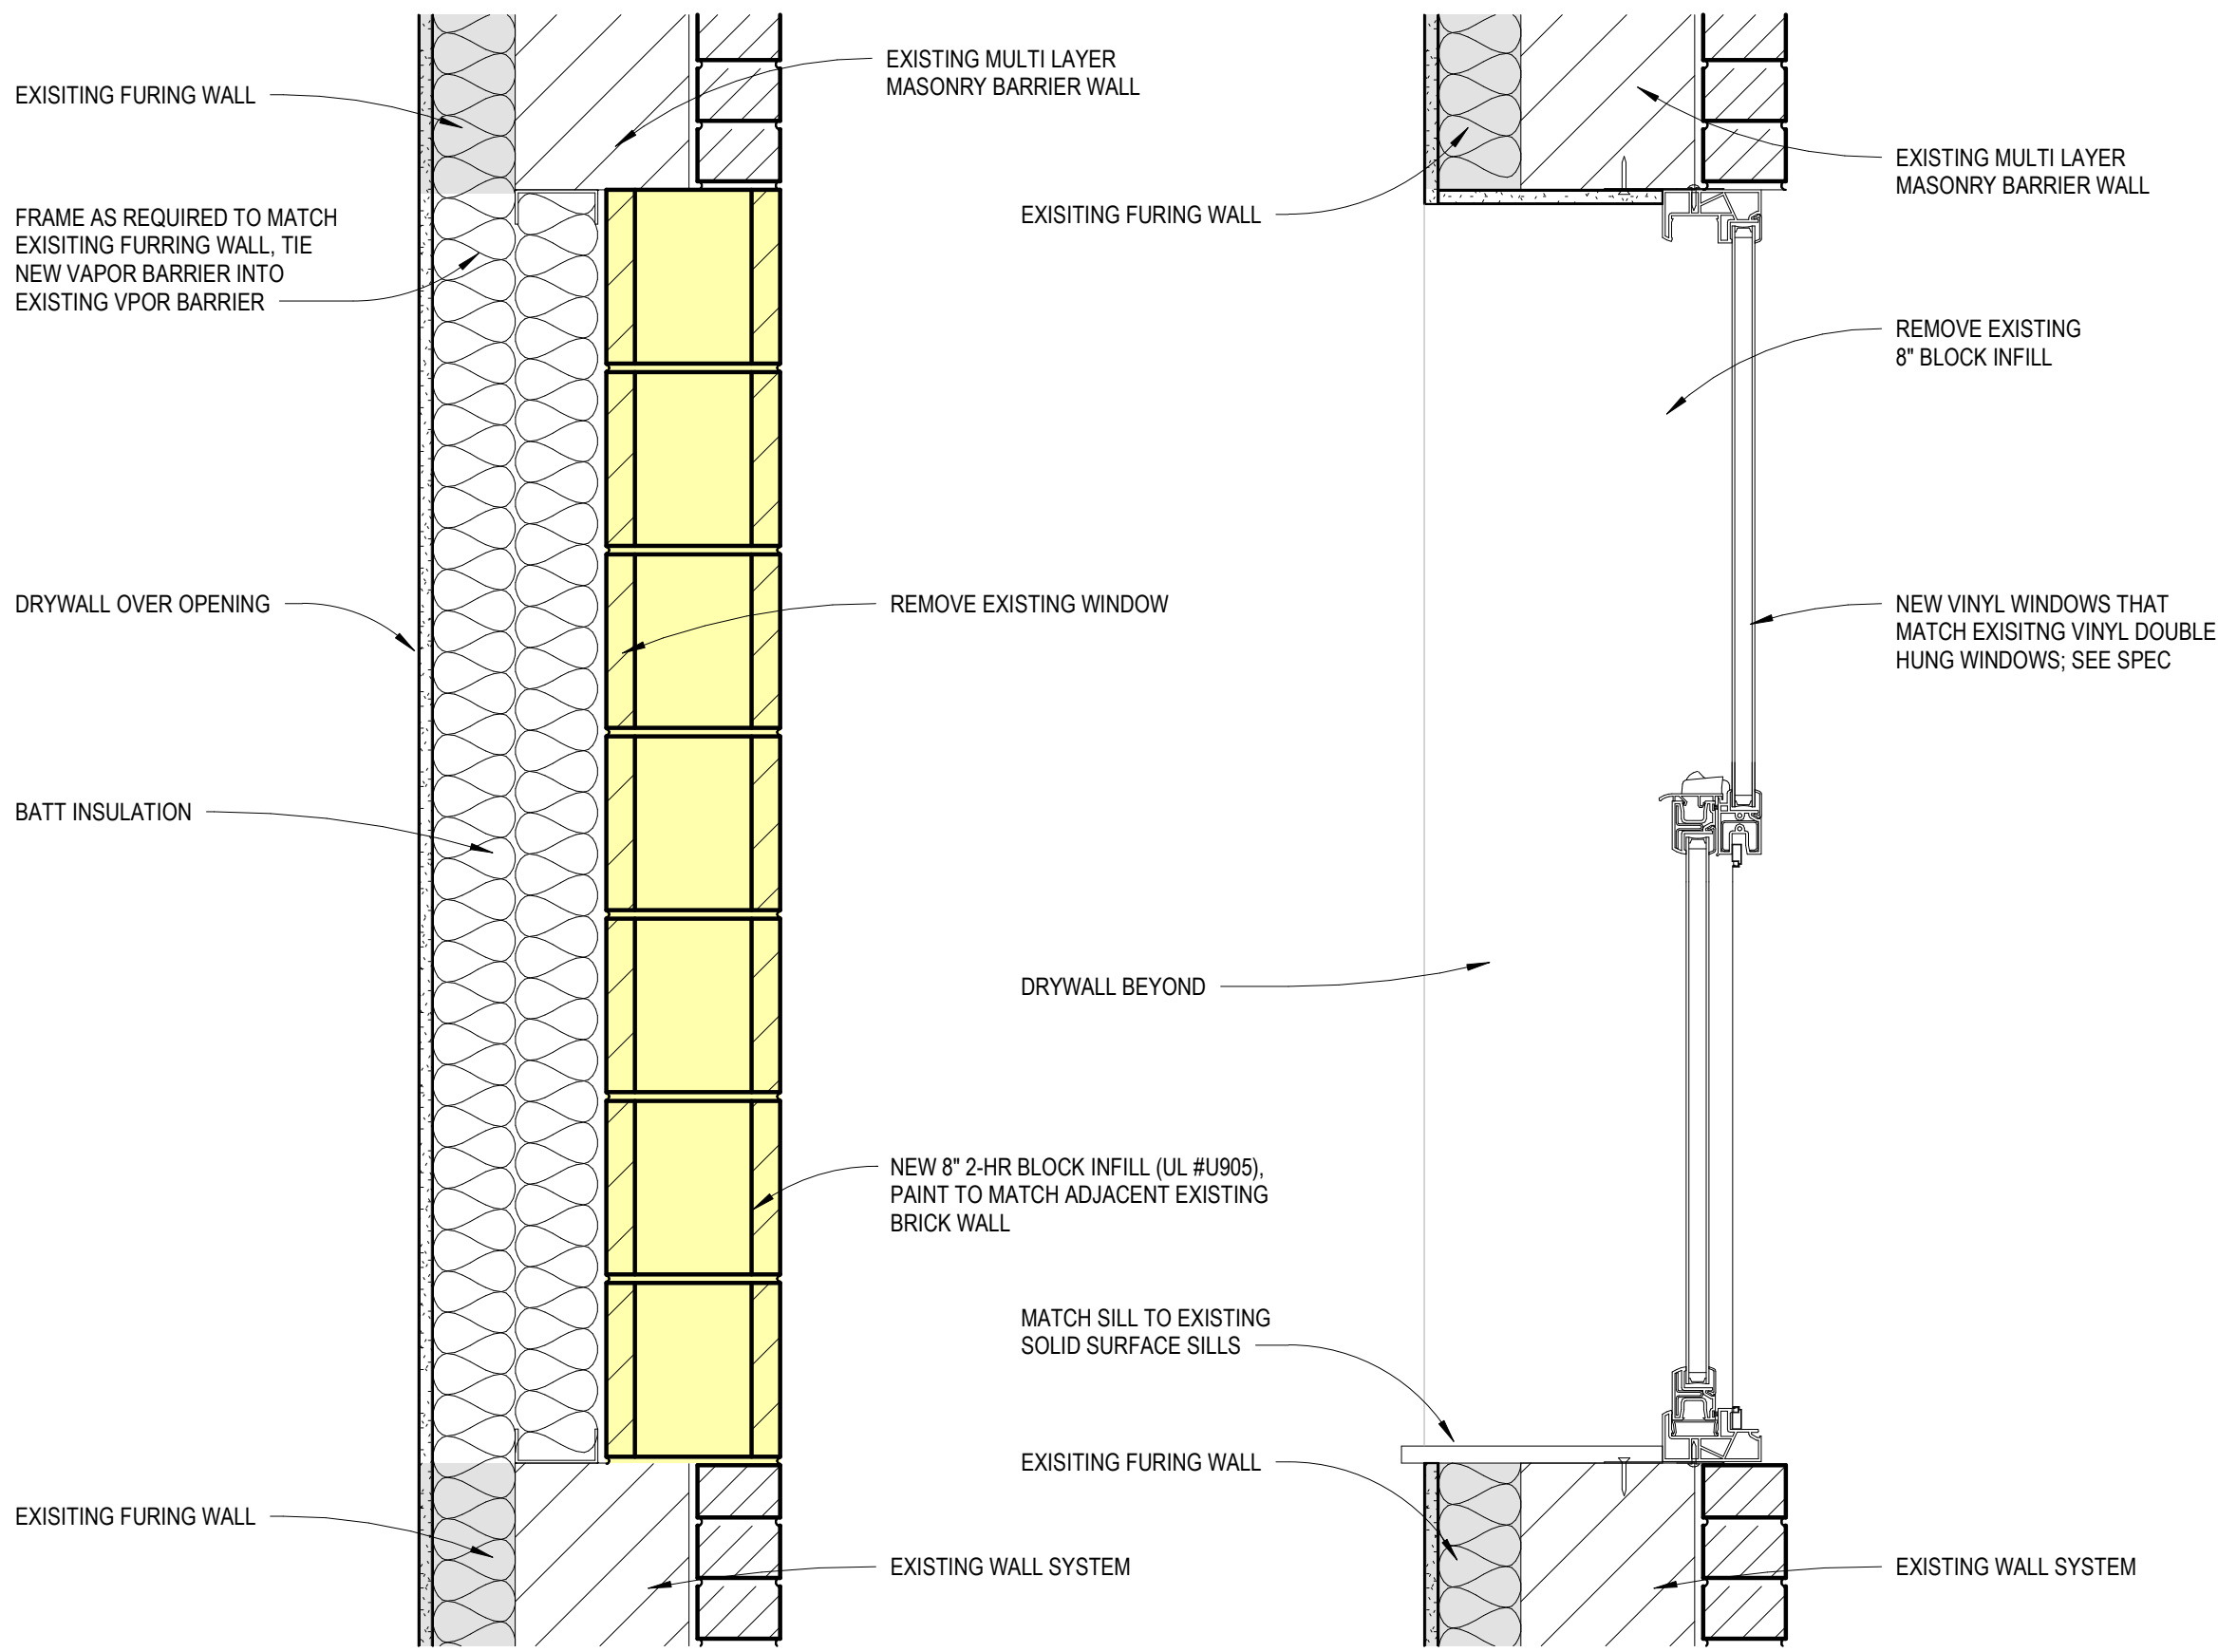

1 WINDOW INFILL DETAIL SCALE 1 1/2" = 1'-0"
2 NEW WINDOW DETAIL SCALE 1 1/2" = 1'-0"

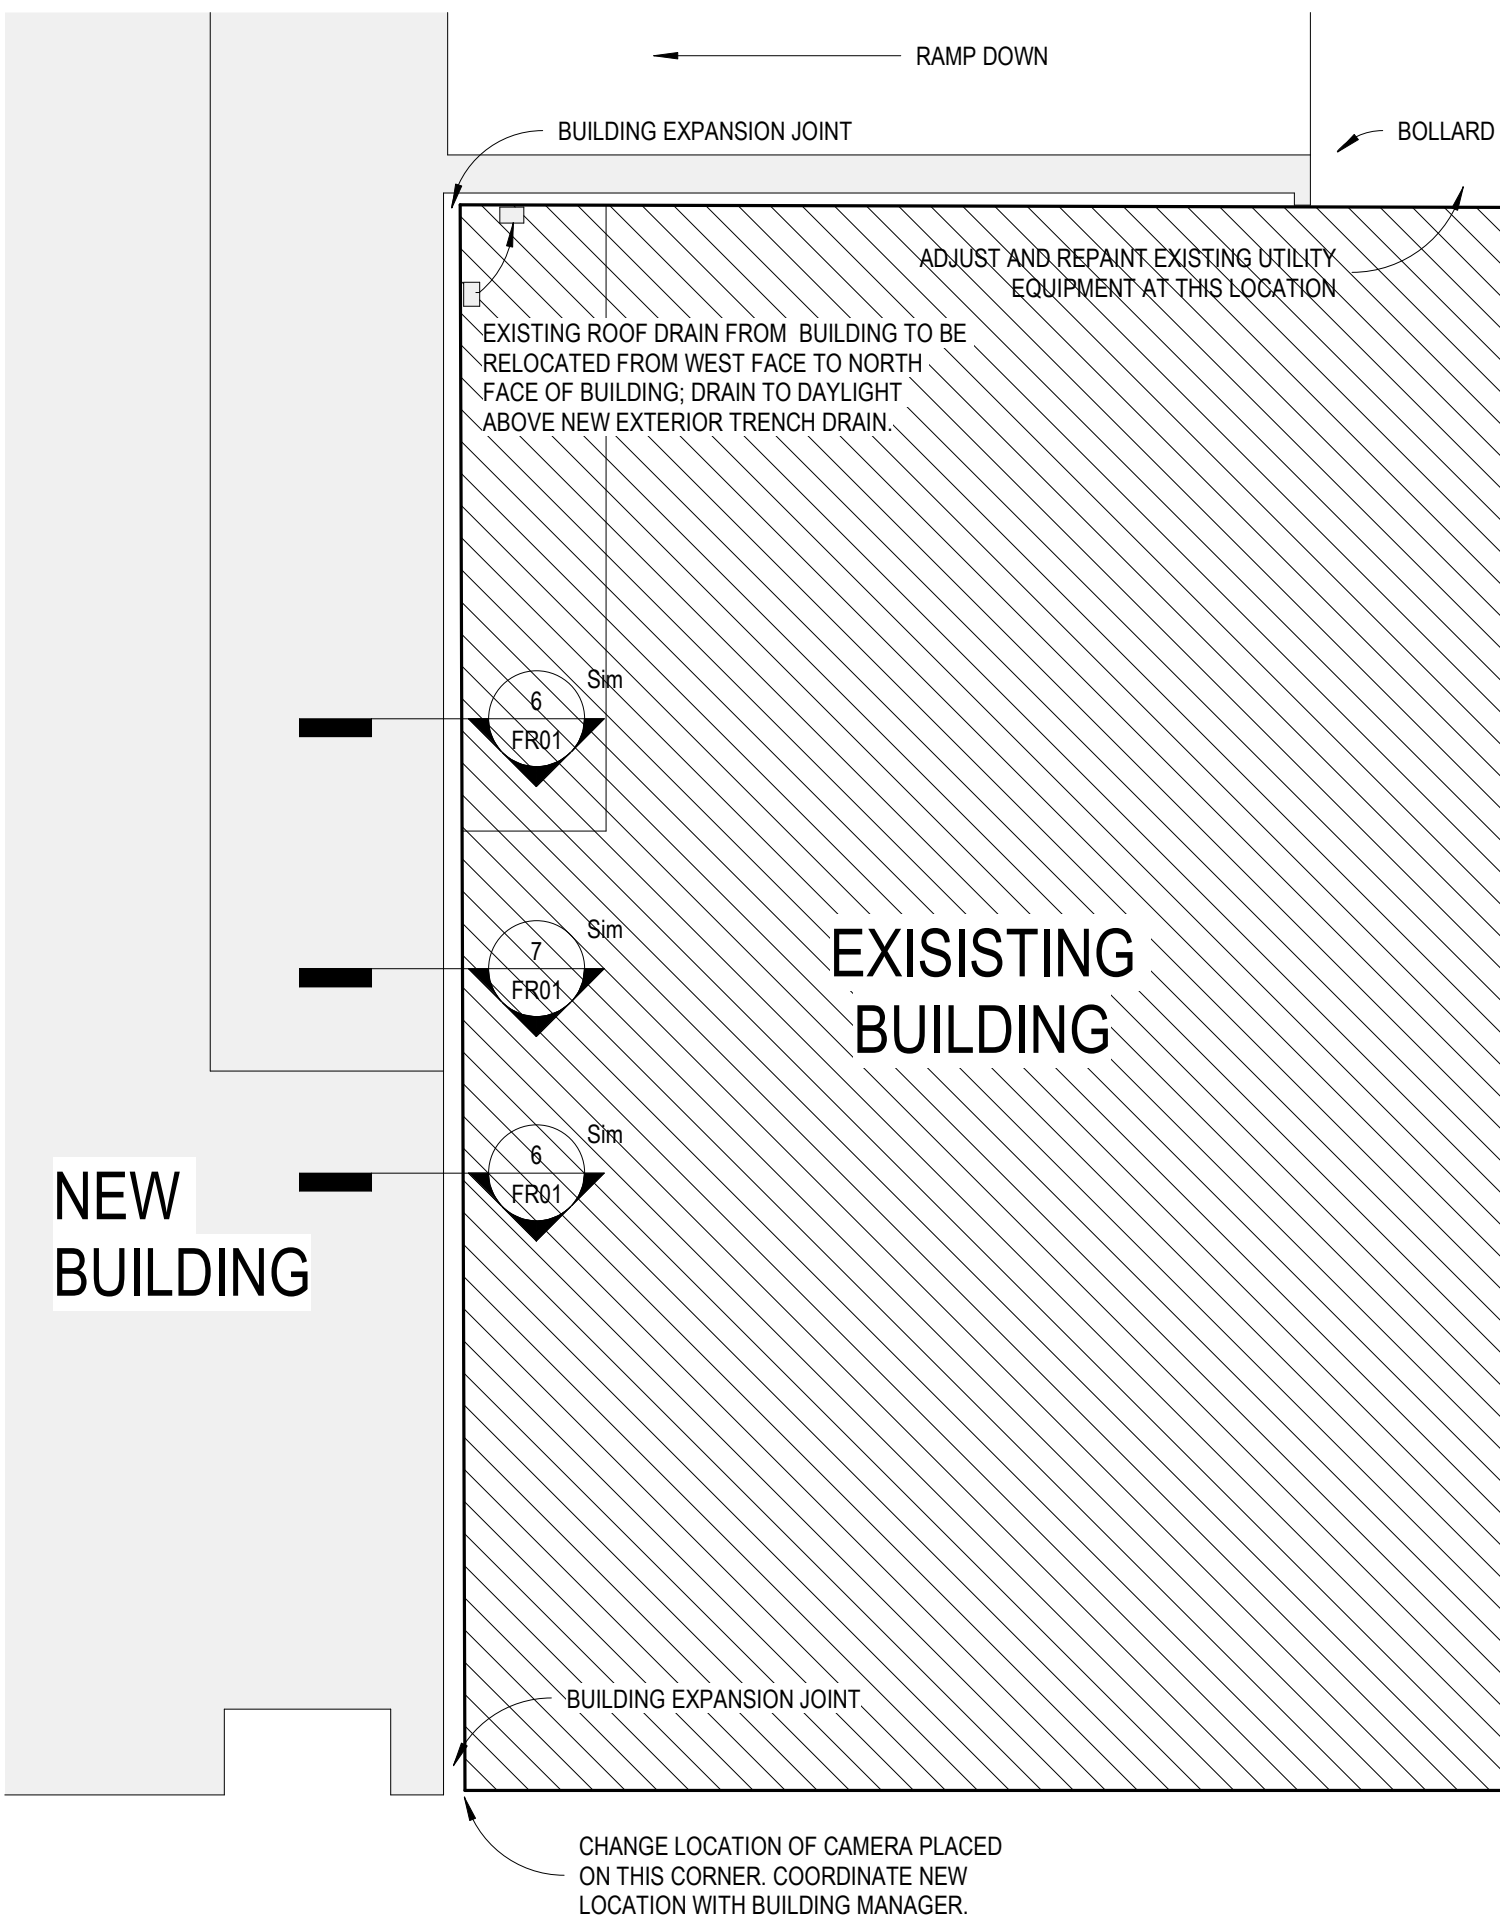

3 1ST FLOOR SCALE 1/8" = 1'-0"

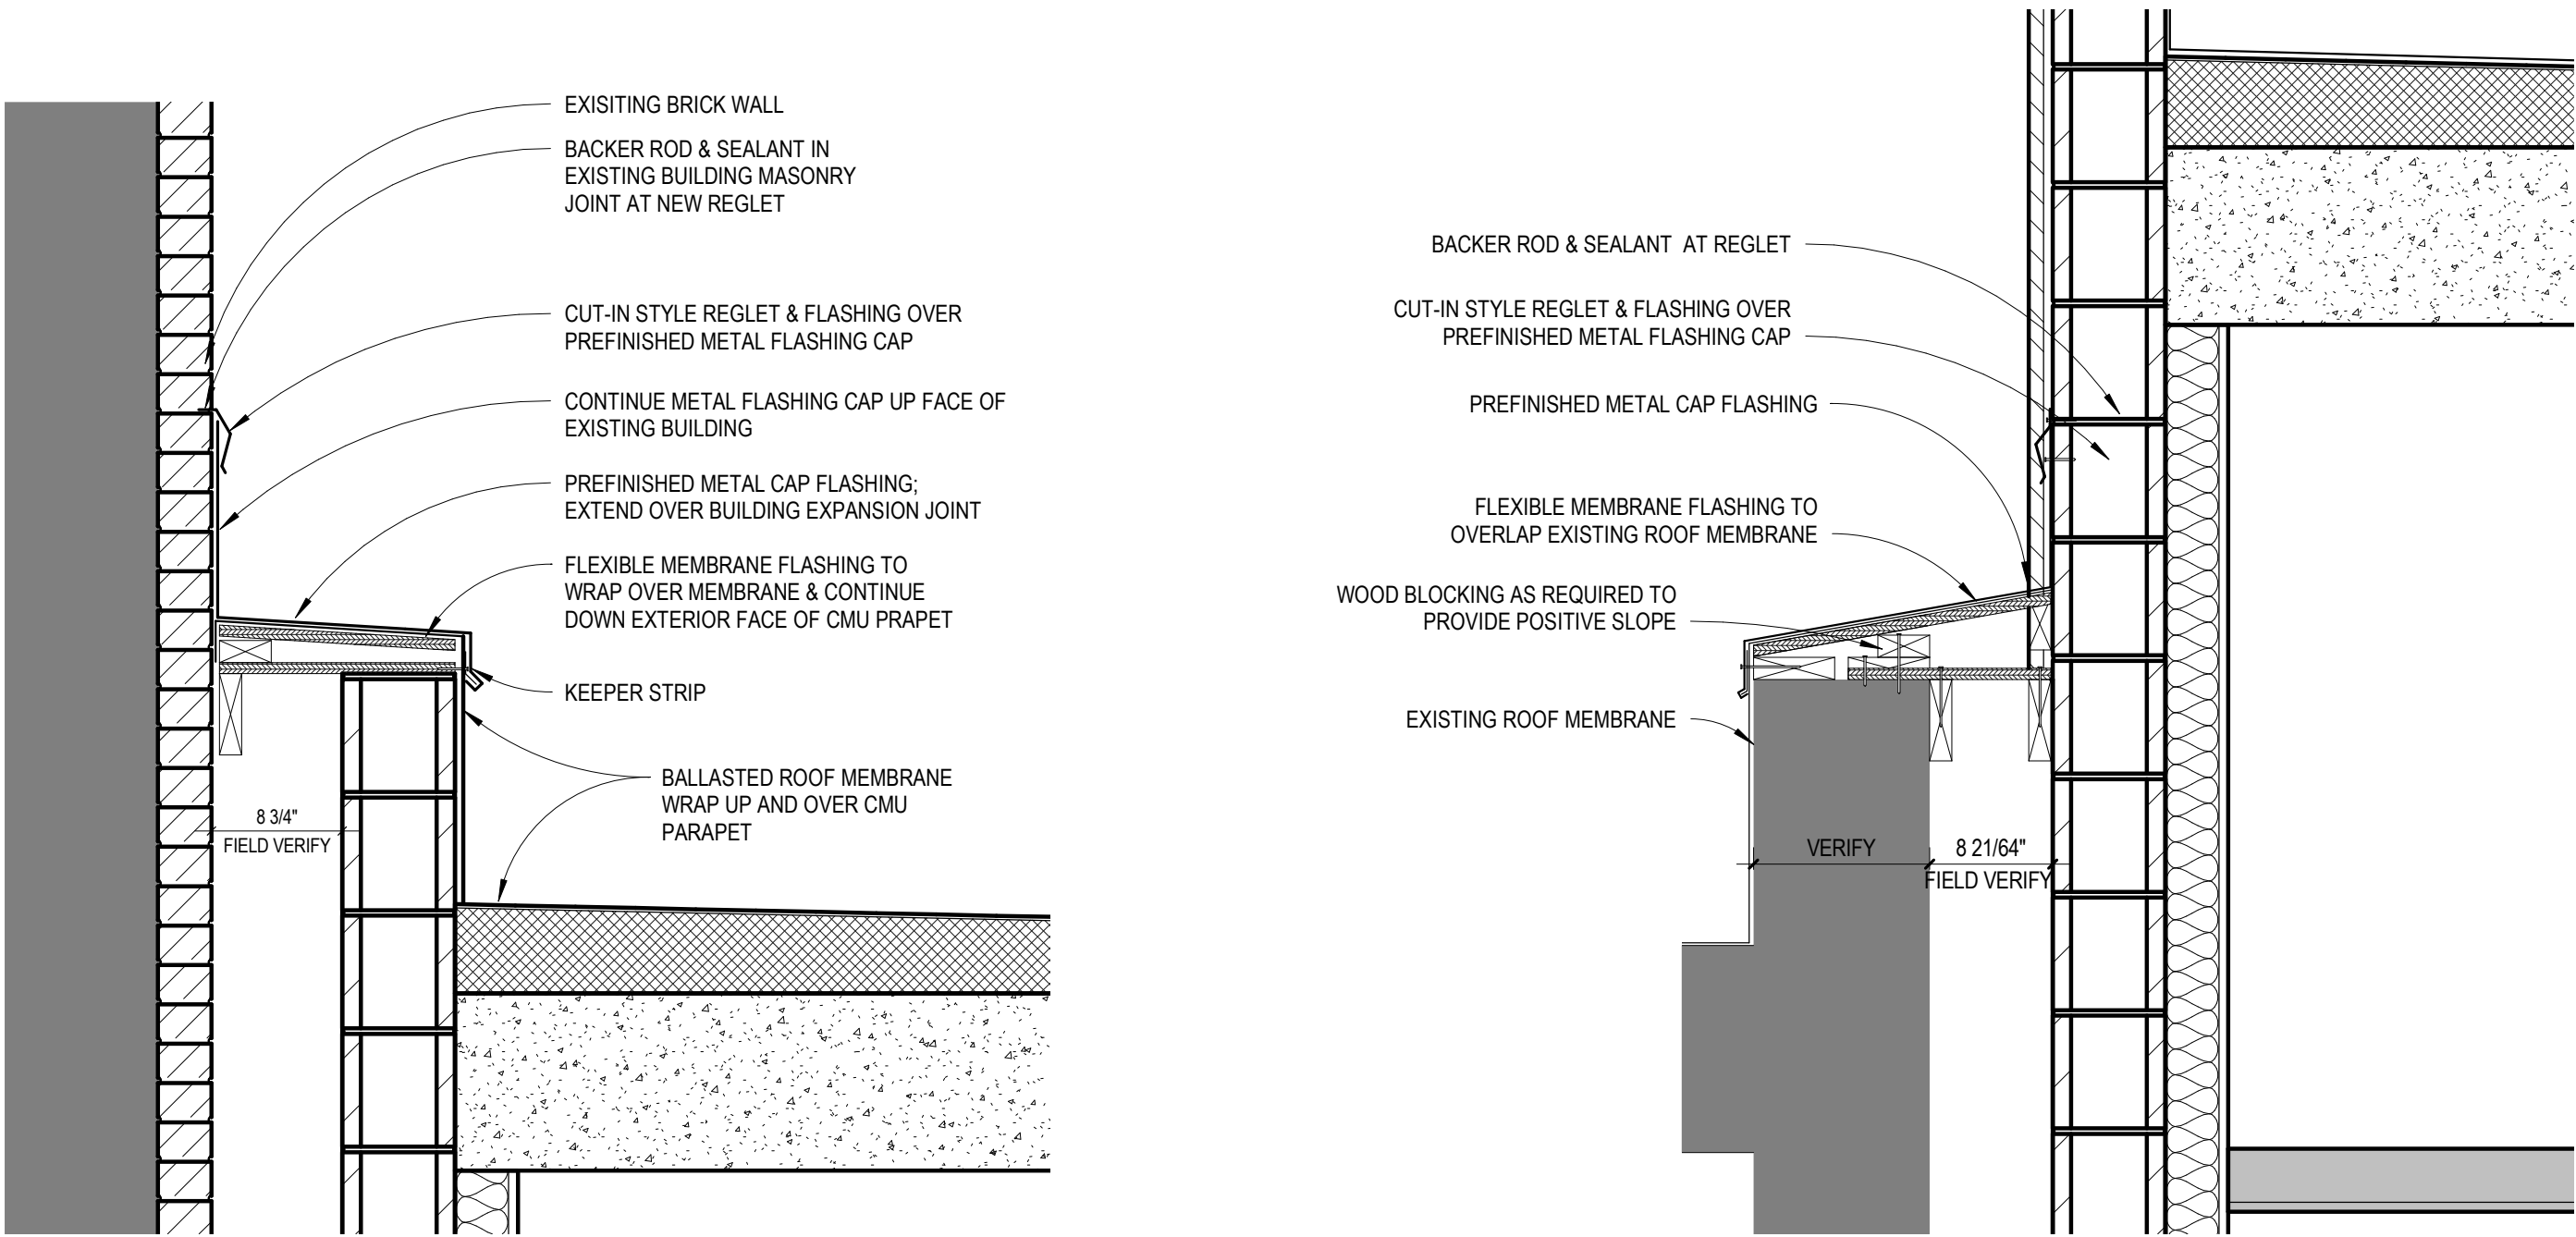

7 DETAIL AT PARAPET TO ADJACENT BUILDING 1 SCALE 1" = 1'-0"
6 DETAIL AT PARAPET TO ADJACENT BUILDING 2 SCALE 1" = 1'-0"

FRANCIS WINDOW REMODEL

PROJECT ADDRESS: 17 SW 4 STREET, ROCHESTER MN

DEVELOPER: ACKERBERG GROUP
MARC BASARA 952.583.9788
CONTRACTOR: WEIS BUILDERS
RYAN PETERSON 612.243.3112
ARCHITECT: MOMENTUM DESIGN GROUP
JESSE HAMER 952.583.9788

PROJECT SUMMARY:
INFILL AND RELOCATE WINDOWS, DRAINS AND OTHER UTILITIES ADJACENT TO THE NEW CONSTRUCTION TAKING PLACE AT 324 1ST AVENUE.

ALL NECESSARY AND/OR REQUIRED TESTS, INSPECTIONS SHOP DRAWING REVIEWS AND DRAWING INTERPRETATIONS, REQUIRED BY THE GENERAL CONDITIONS, SHALL BE EXECUTED BY A REGISTERED ARCHITECT AND/OR BY A REGISTERED ENGINEER; IF NOT, THE ARCHITECT OF RECORD AND/ OR THE ENGINEER OF RECORD SHALL BE HELD HARMLESS FOR THAT PORTION OF THE WORK IMPROPERLY EXECUTED. THE INSPECTION ARCHITECT AND/OR ENGINEER SHALL BECOME RESPONSIBLE FOR THOSE INSPECTIONS, DECISIONS AND/OR DOCUMENT INTERPRETATIONS MADE AS THEY RELATE TO THE CONTRACT DOCUMENTS AND THEIR INTENT.

- ALL CONSTRUCTION SHALL MEET ALL APPLICABLE CODES AND MOST STRINGENT SHALL APPLY.
- DIMENSIONS GIVEN FOR MASONRY ON ARCHITECTURAL DRAWINGS, ARE NOMINAL UNLESS OTHERWISE NOTED.
- SCALED MEASUREMENTS OF DRAWINGS SHALL NOT BE ALLOWED.
- DIMENSION FOR STUD WALLS ARE TO FACE OF STUD AND DIMENSIONS FOR MASONRY WALLS ARE TO FACE OF BLOCK UNLESS STATED OTHERWISE.